


**PLAN DE SITUATIE**

scara 1:500

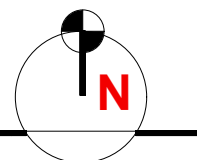


	Existent	Propus
$S_{teren}$	8368,89 m <sup>2</sup>	8368,89 m <sup>2</sup>
$S_{construita}$	1096,00 m <sup>2</sup>	1261,00 m <sup>2</sup>
$S_{desfasurata}$	1574,00 m <sup>2</sup>	1739,00 m <sup>2</sup>
POT	13,10%	15,06%
CUT	0,19	0,20
$R_h$	P+E	P+E

BILANȚ TERITORIAL		
	m <sup>2</sup>	% din $S_{teren}$
$S_{construită\ la\ sol}$	1261,00	15,06
$S_{pietonale}$	425,50	5,09
$S_{carosabile}$	-	-
Spații verzi	6682,39	79,85
TOTAL	8368,89	100,00

**Legenda:**

- Constructie propusa
- Constructii existente
- Circulatii carosabile
- Circulatii pietonale (dale)
- Spatii verzi
- Limita de proprietate

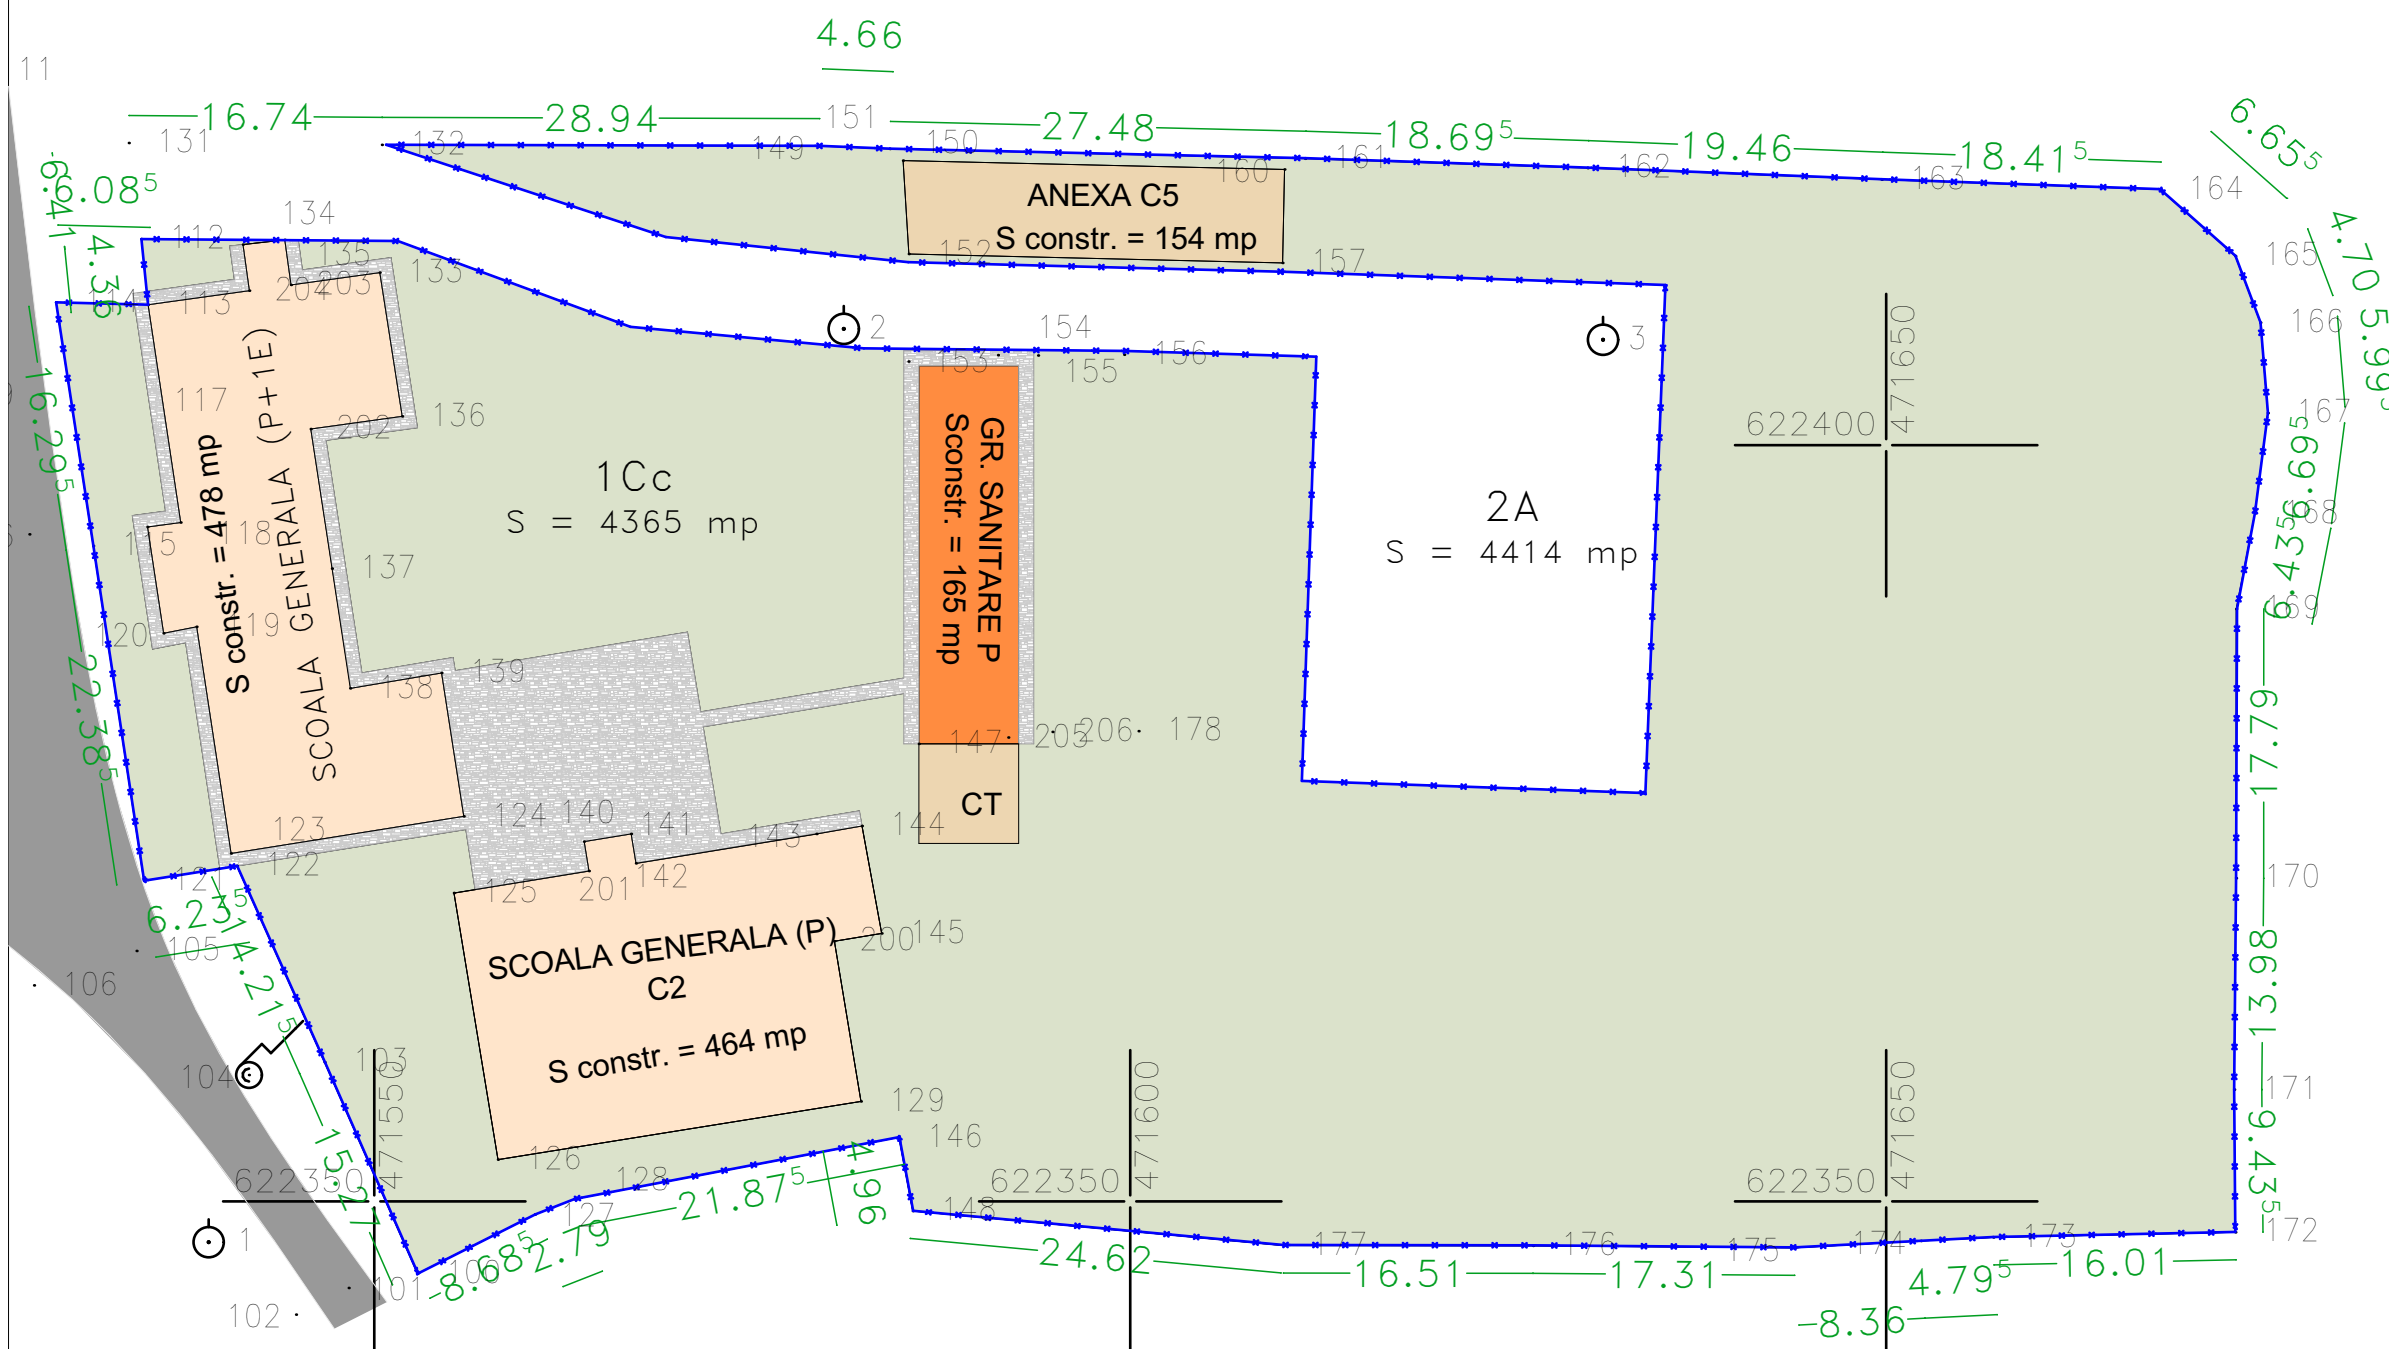

VERIFICAT		
PROIECTAT arh.	arh. Olariu Cristina	
PROIECTAT arh.	arh. Olariu Cristina	
DESEAT	arh. Olariu Cristina	
scara: 1:100	data: noiembrie 2017	
proiect nr.: 40/2017	SF	plansa nr.: A.02
beneficiar: COMUNA CETATE loc. Satu Nou, str. Principala nr. 53, comuna Cetate, jud. B-N		
proiect: CONSTRUIRE GRUPURI SANITARE SCOALA GIMNAZIALA PETRIS loc. Petris, comuna Cetate, jud. B-N		
plansa: Plan de situatie		