
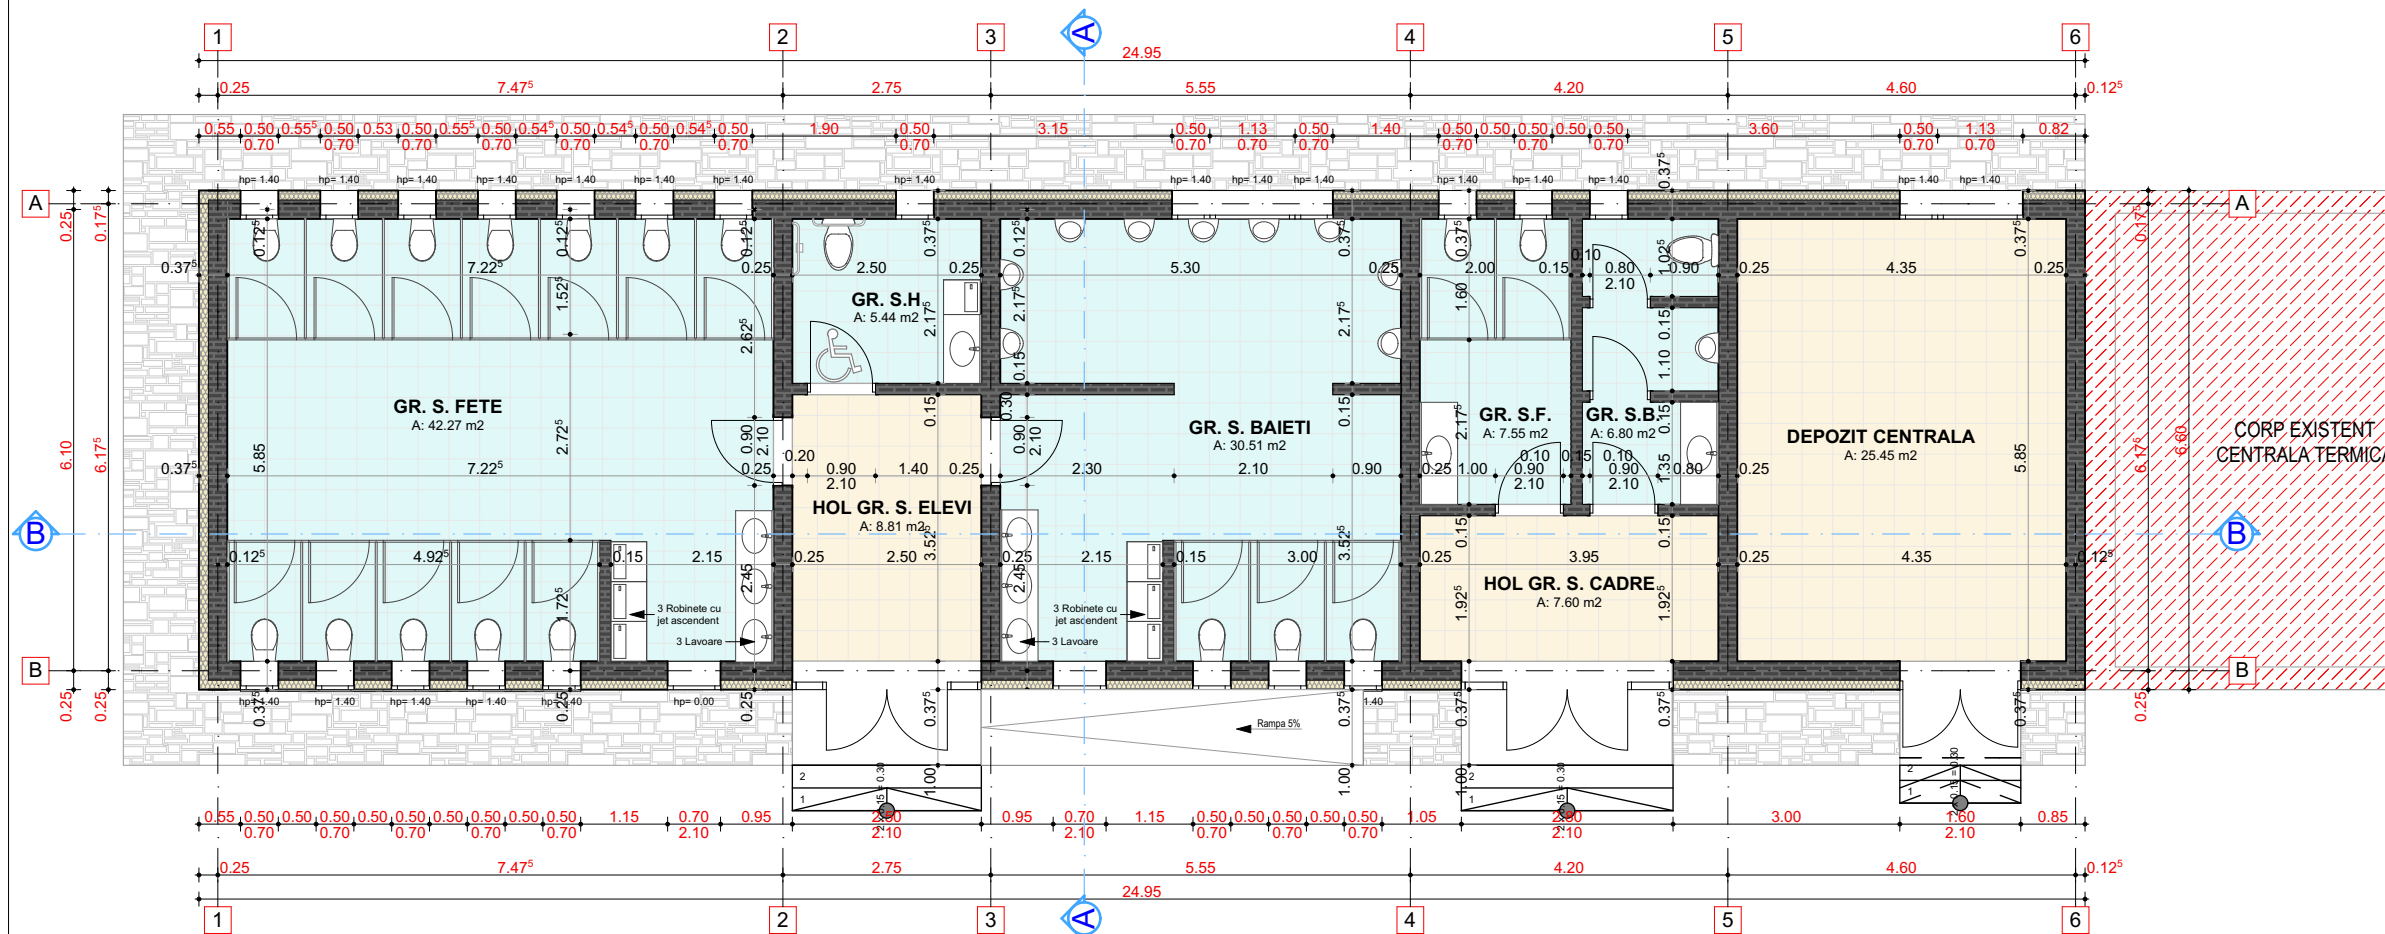


# **PLAN PARTER**

scara 1:100

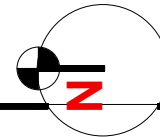

## **Indici parter**

Aria construita	165.00 mp
Aria utila	134.43 mp

## **Indici totali**

Aria construita	165.00 mp
Aria utila totala	134.43 mp
Aria desfasurata	165.00 mp

## **Legenda**

Zidarie exterioara	- caramida 25 cm
Termosistem:	- polistiren expandat 10 cm
Zidarie compartimentare interioara	- caramida 25 cm
Zidarie compartimentare interioara	- caramida 10 cm

VERIFICAT

PROIECTAT arh.

arh. Olariu Cristina

PROIECTAT arh.

arh. Olariu Cristina

DESENAT

arh. Olariu Cristina

scara:  
1:100

data:  
noiembrie 2017

proiect nr.:  
40/2017

**SF**

plansa nr.:  
**A.03**

beneficiar:  
**COMUNA CETATE**  
loc. Satu Nou, str. Principala nr. 53, comuna Cetate jud. B-N

proiect:  
**CONSTRUIRE GRUPURI SANITARE  
SCOALA GIMNAZIALA PETRIS**  
loc. Petris, comuna Cetate, jud. B-N

plansa:  
**Plan parter**